



THE COTTAGE PLAN

The PVV Ridge Collection




1 ELEVATION - Front Façade
1/4" = 1'-0"




2 ELEVATION - Rear Façade
1/4" = 1'-0"

THE COTTAGE PLAN
The PV Ridge Collection

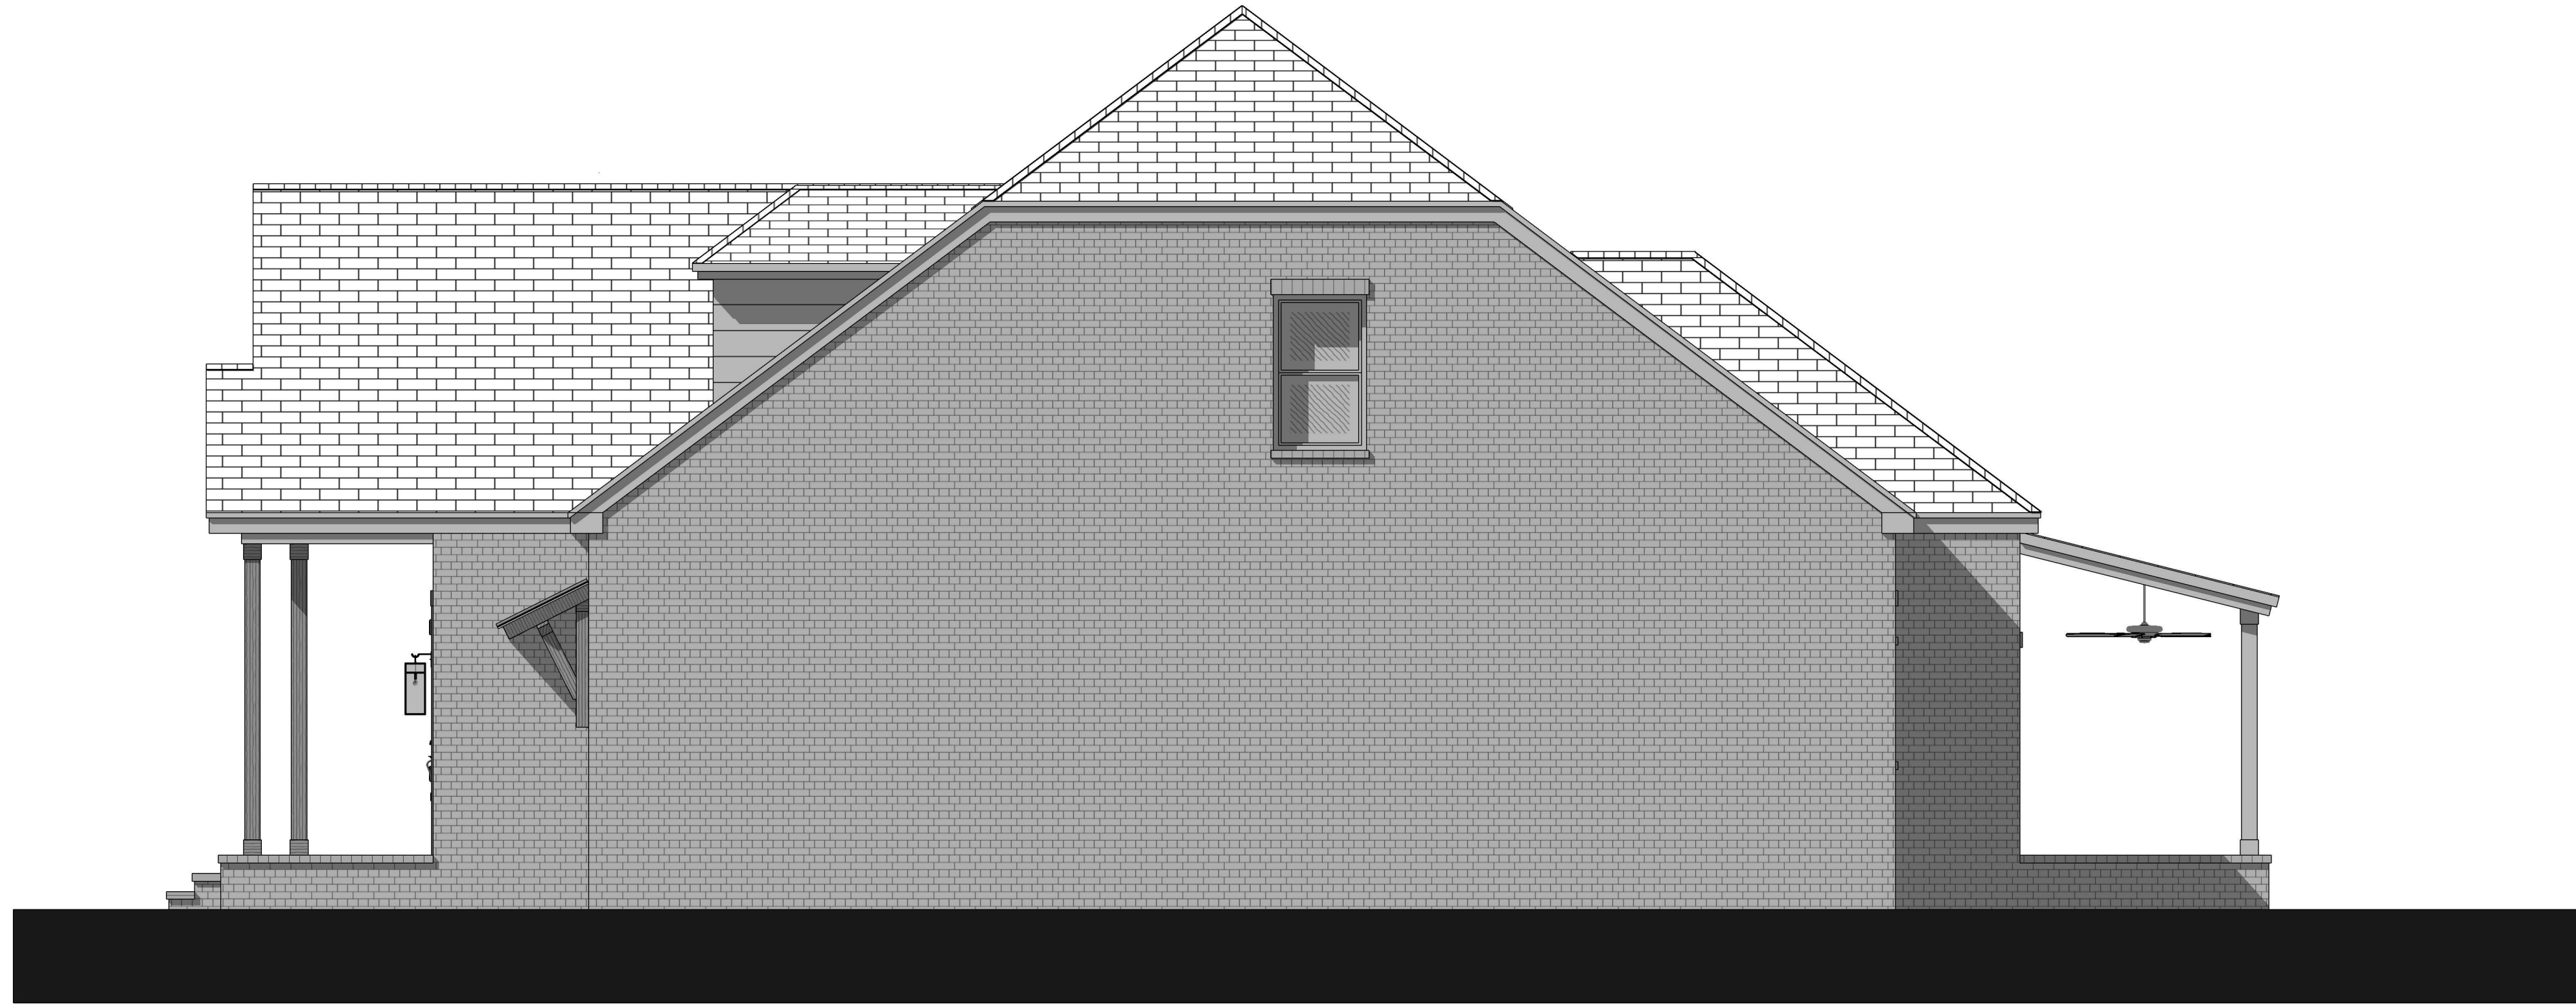


3 ELEVATION - Right Façade
1/4" = 1'-0"

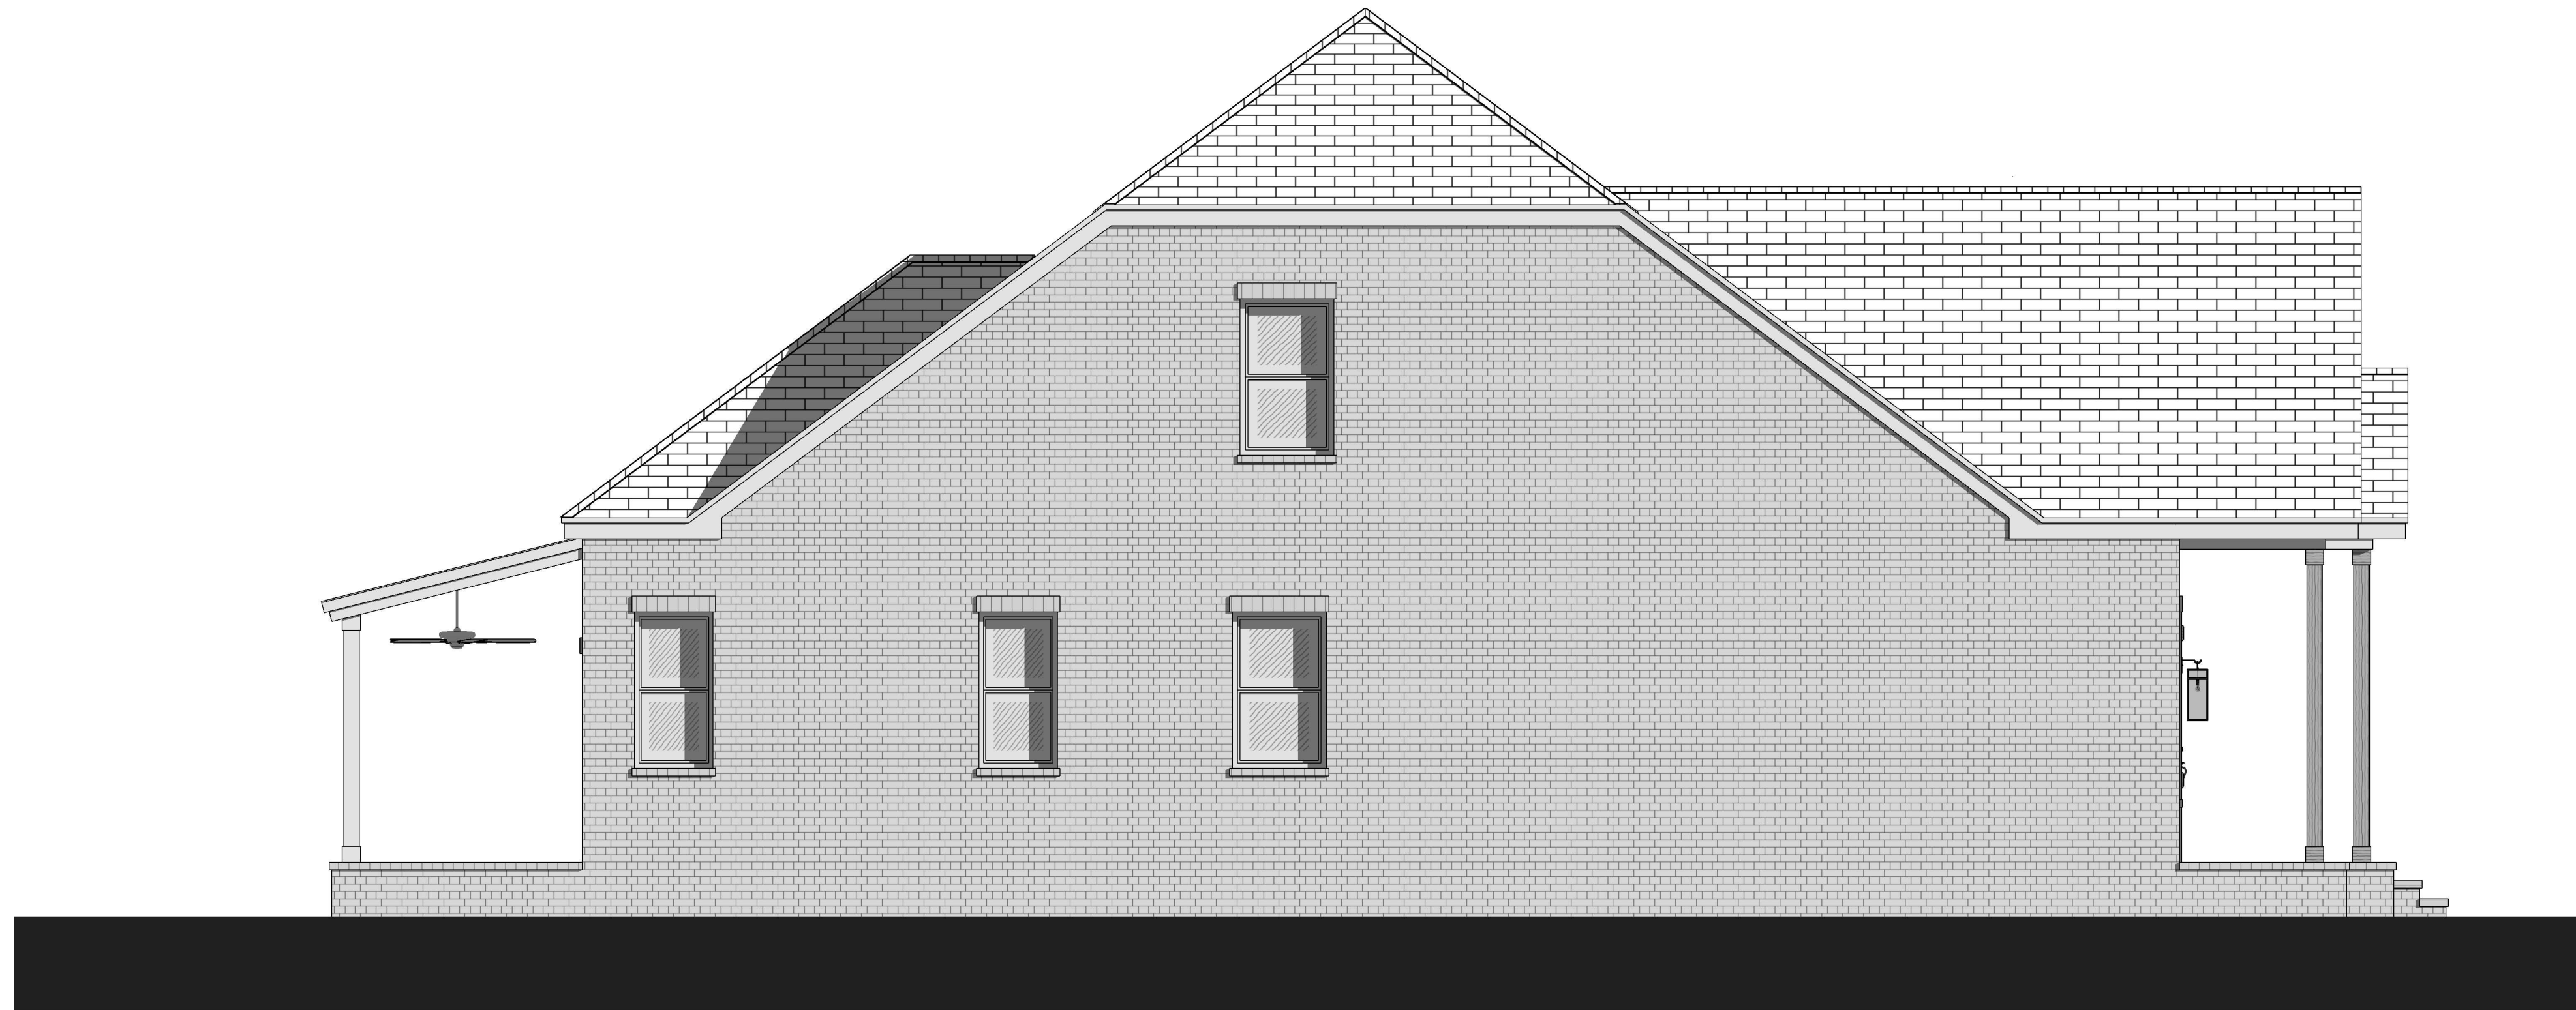


4 ELEVATION - Left Façade
1/4" = 1'-0"

THE COTTAGE PLAN
The PV Ridge Collection

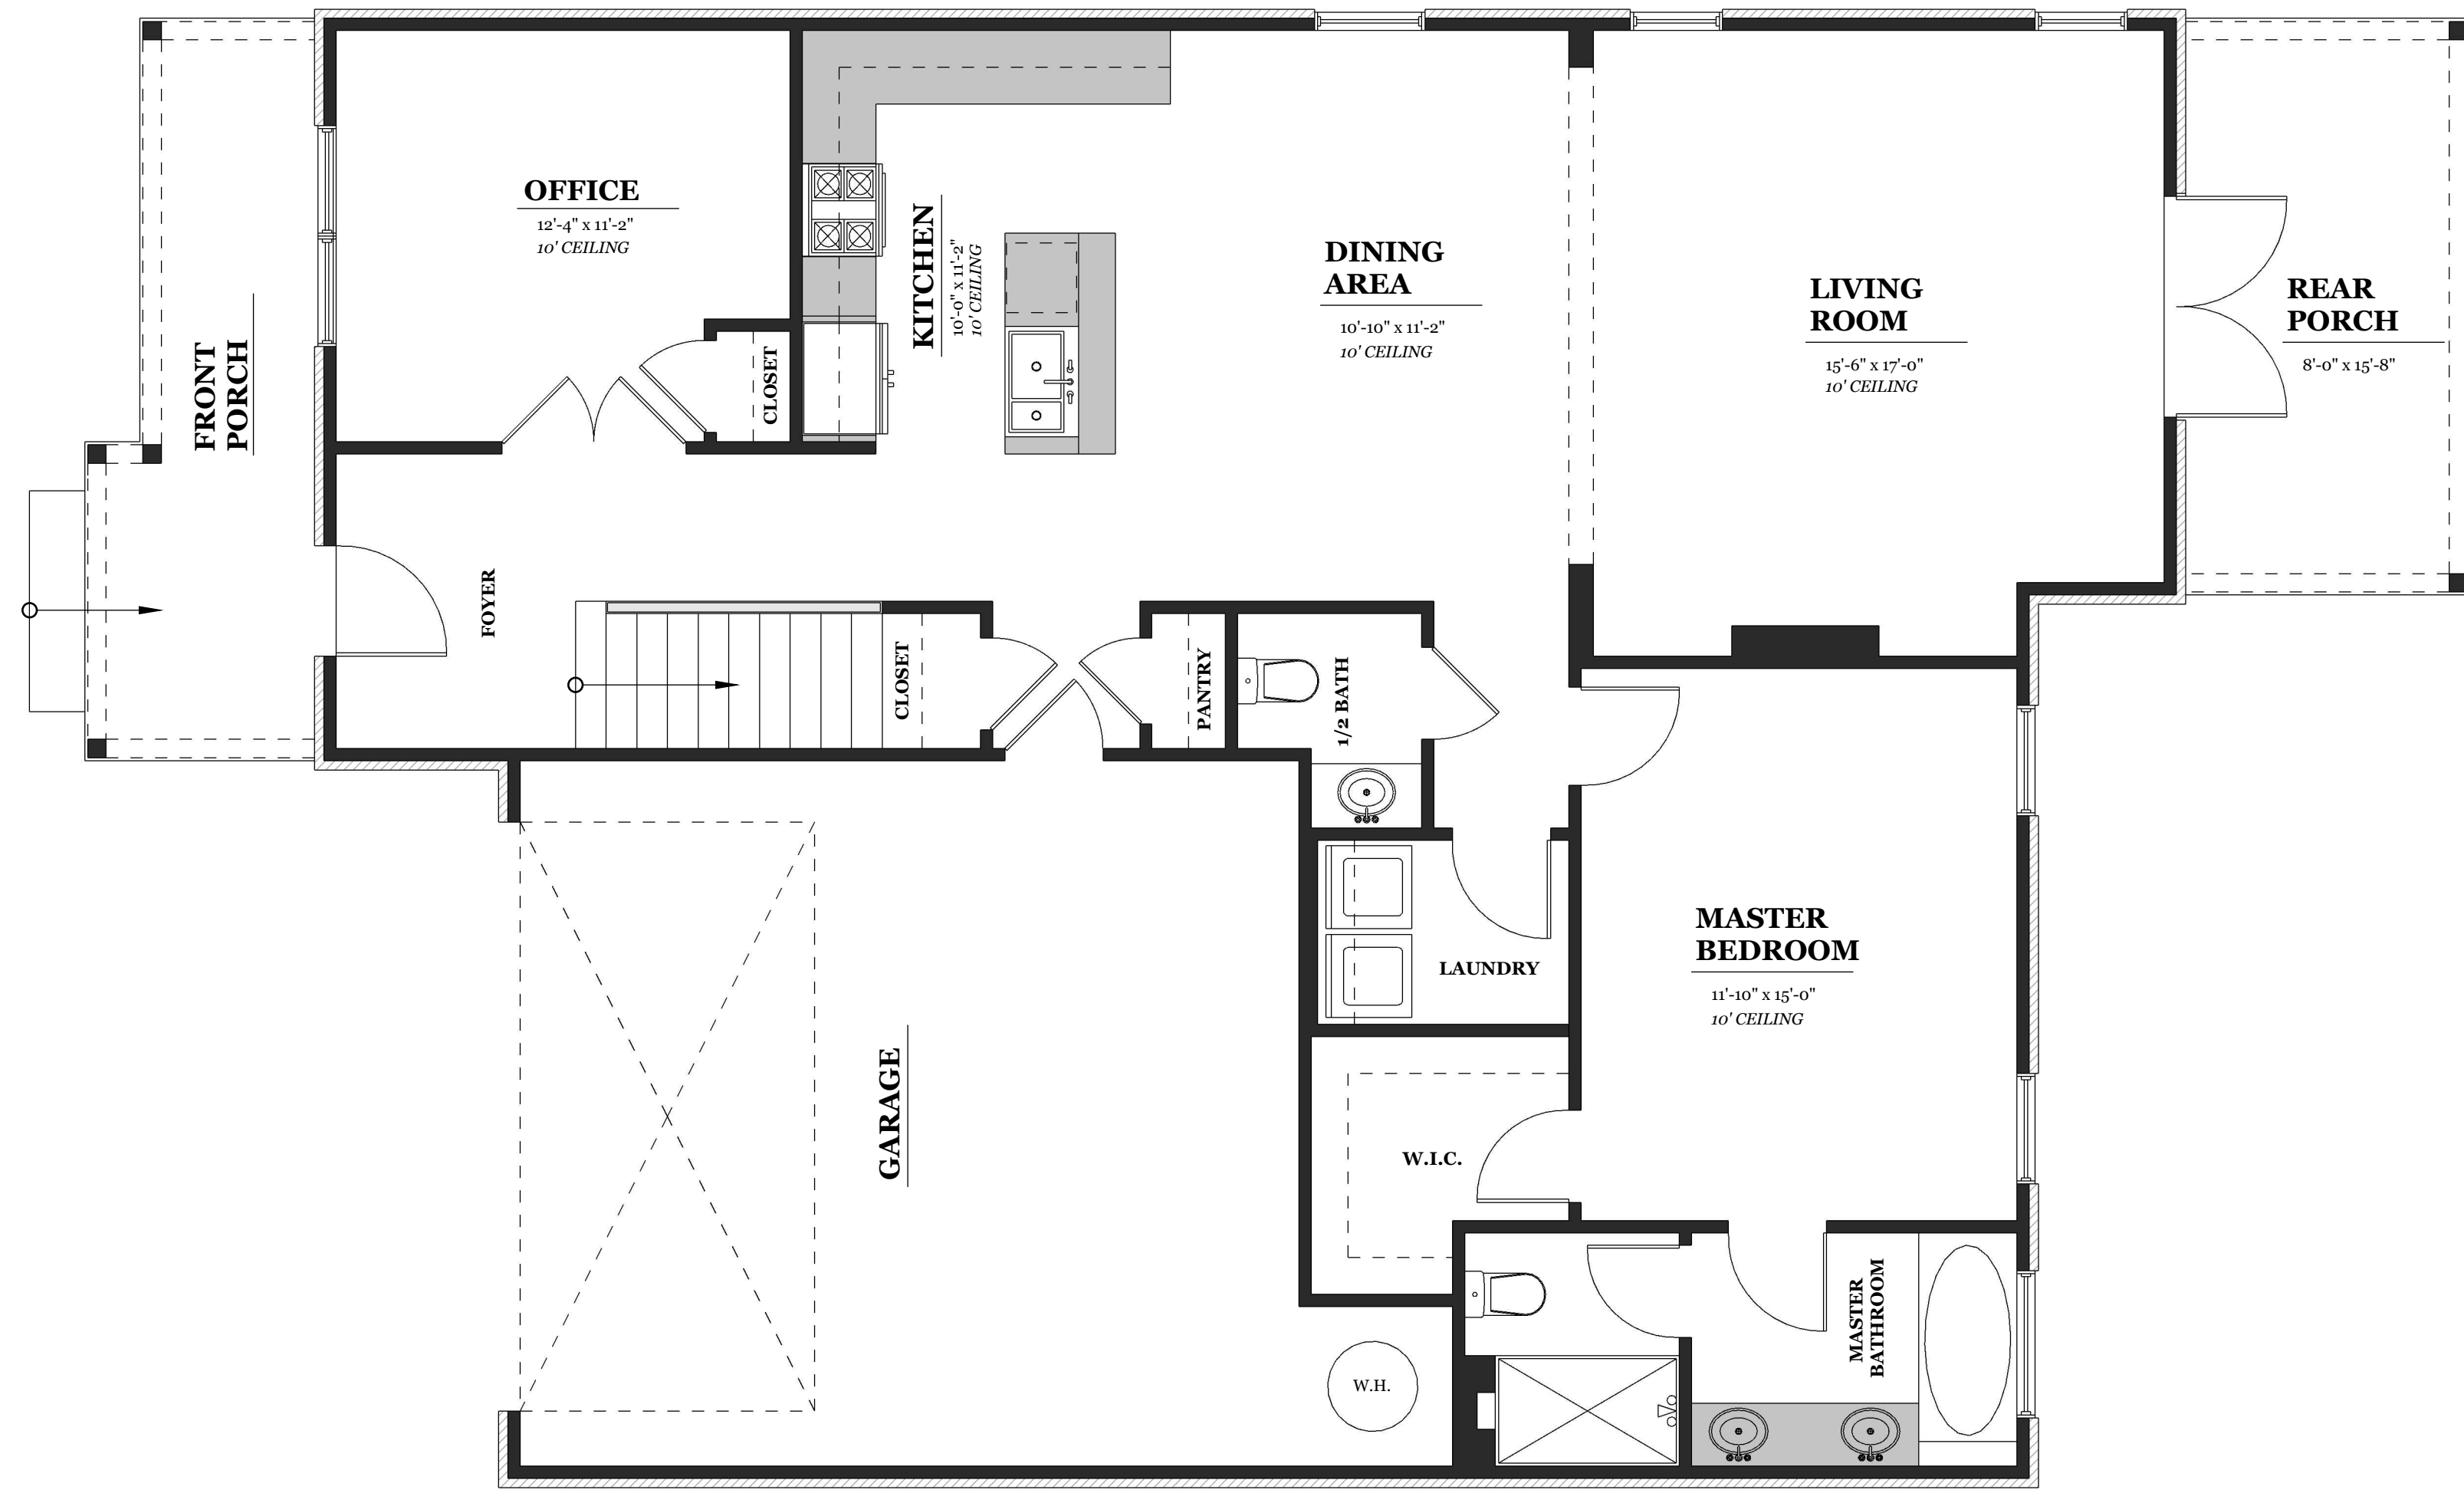

1 FLOOR PLAN - Ground Floor - 1,364 SF
 1/4" = 1'-0"

THE COTTAGE PLAN
 The PV Ridge Collection

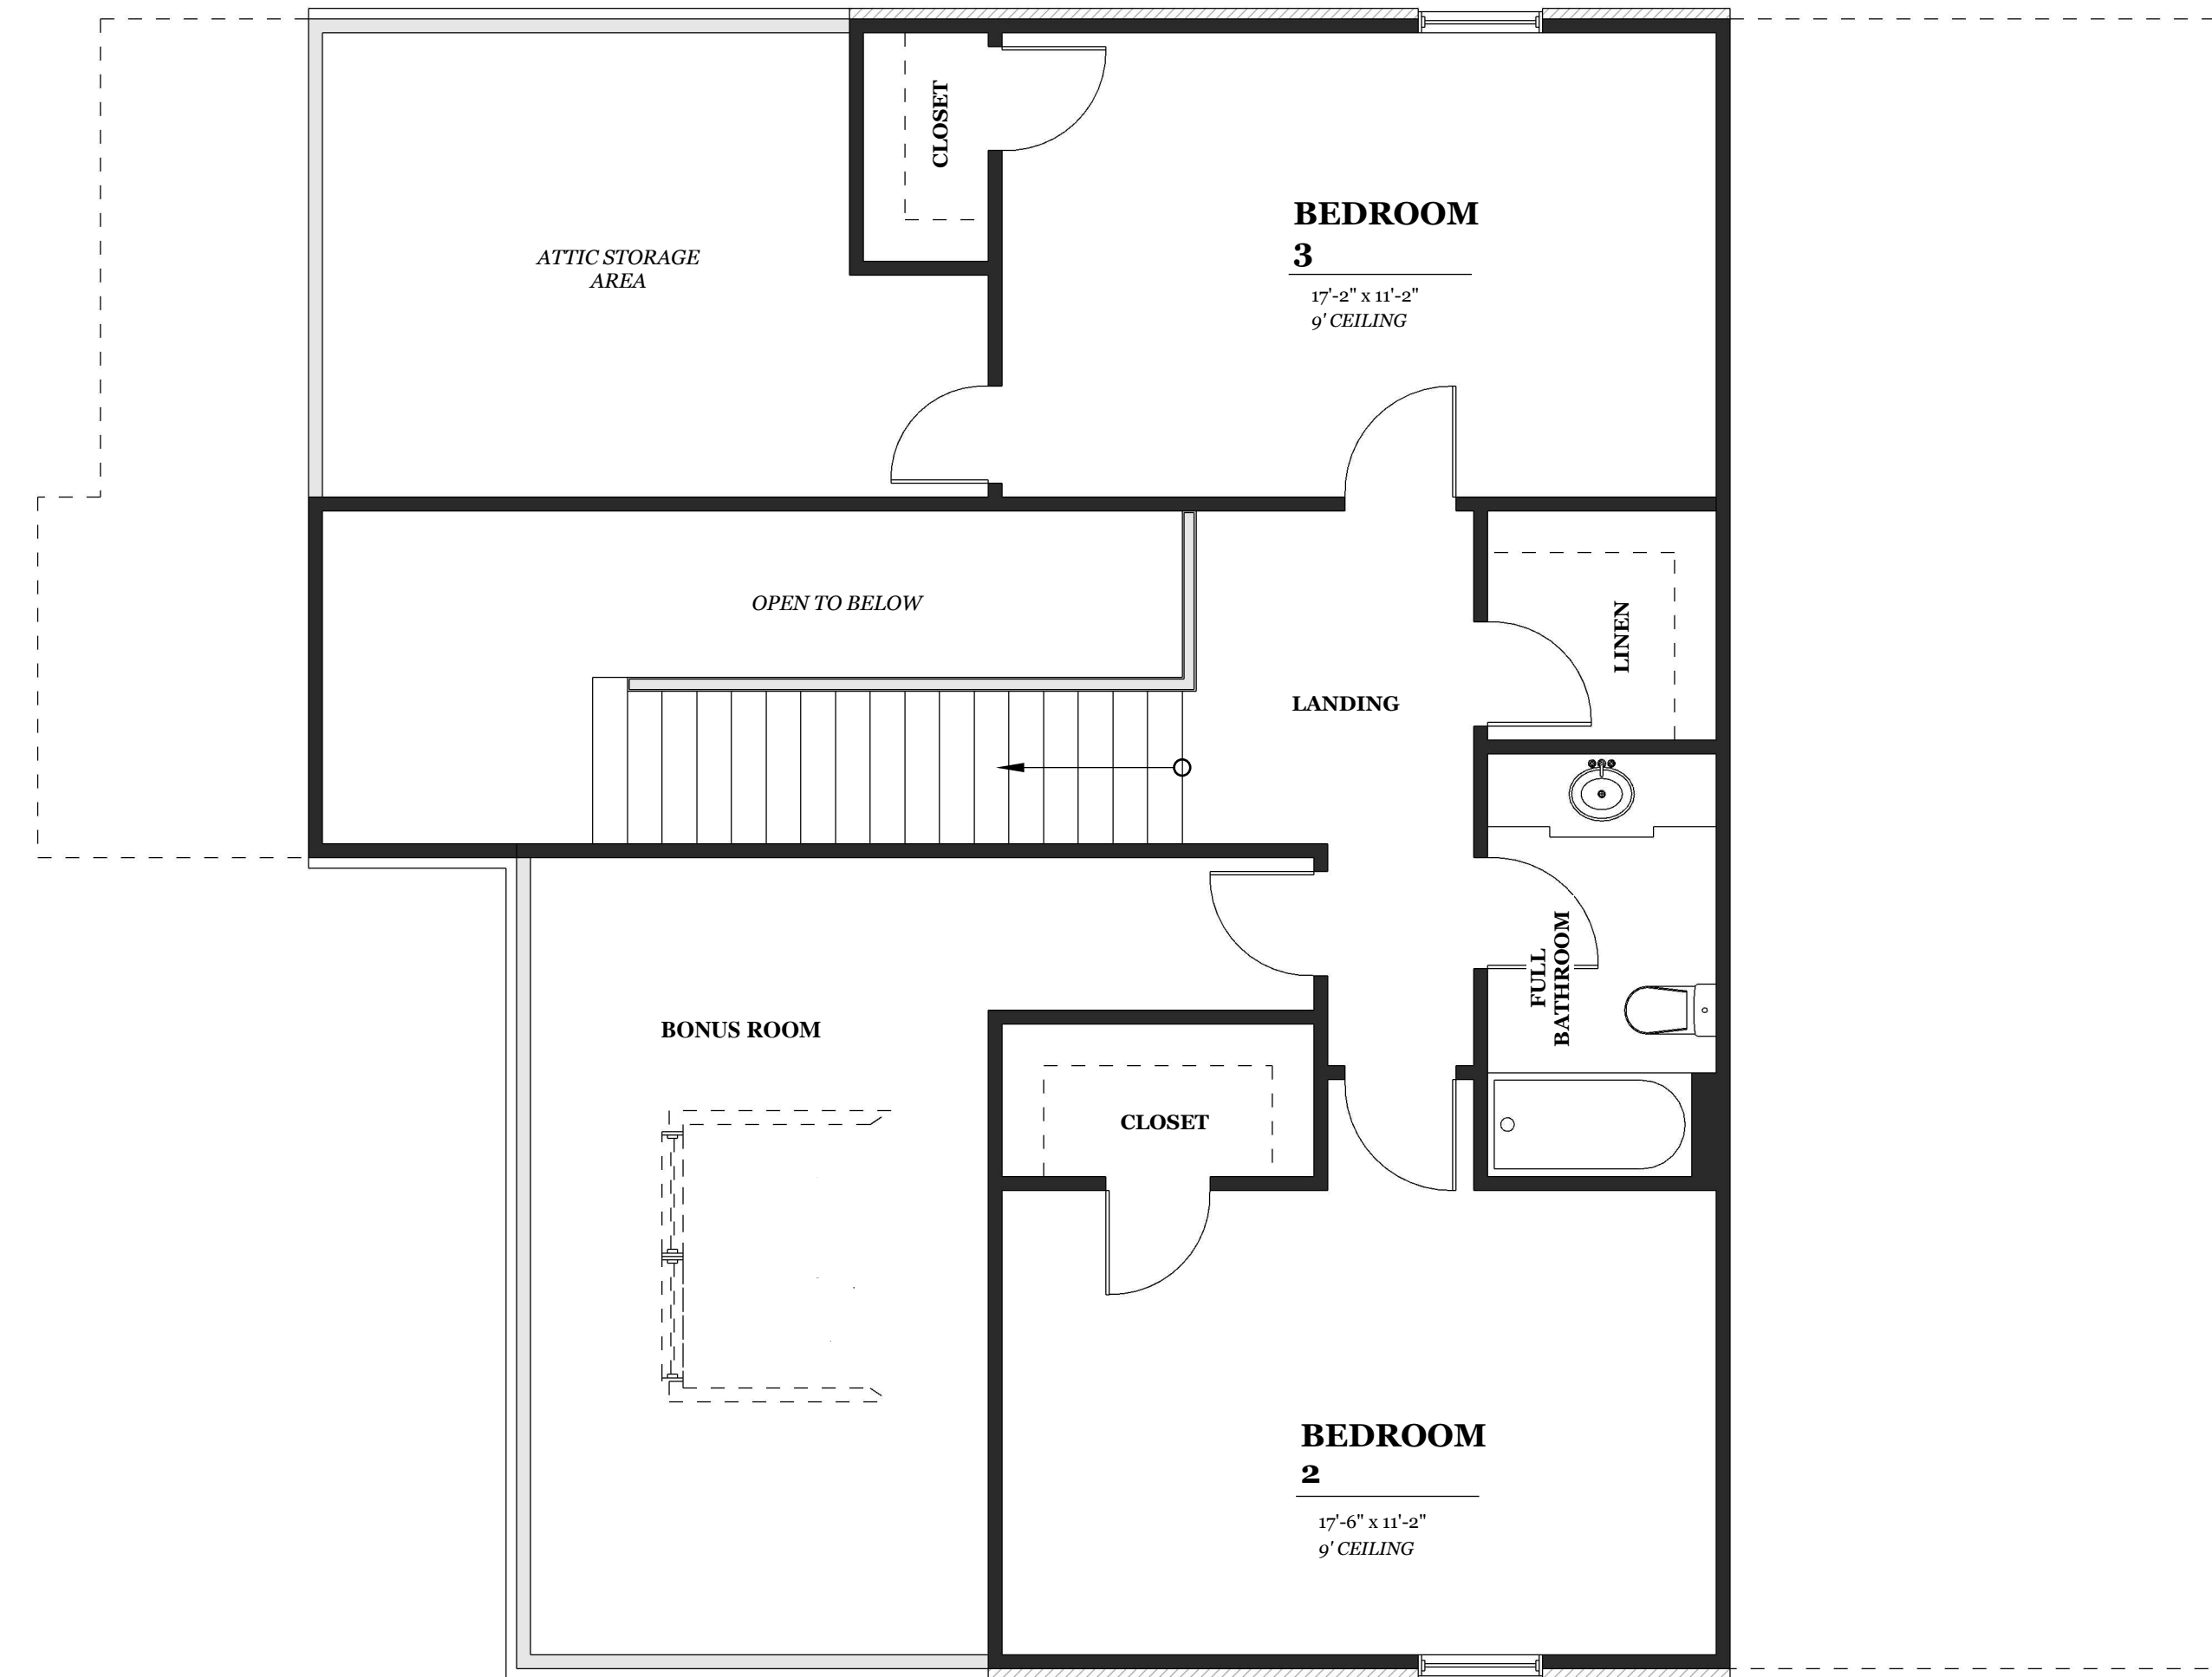

1 FLOOR PLAN - Second Floor - 659 SF | 2,023 SF Total
 1/4" = 1'-0"

THE COTTAGE PLAN
 The PV Ridge Collection