




THE TRADITIONAL PLAN

*The PVV Ridge Collection*

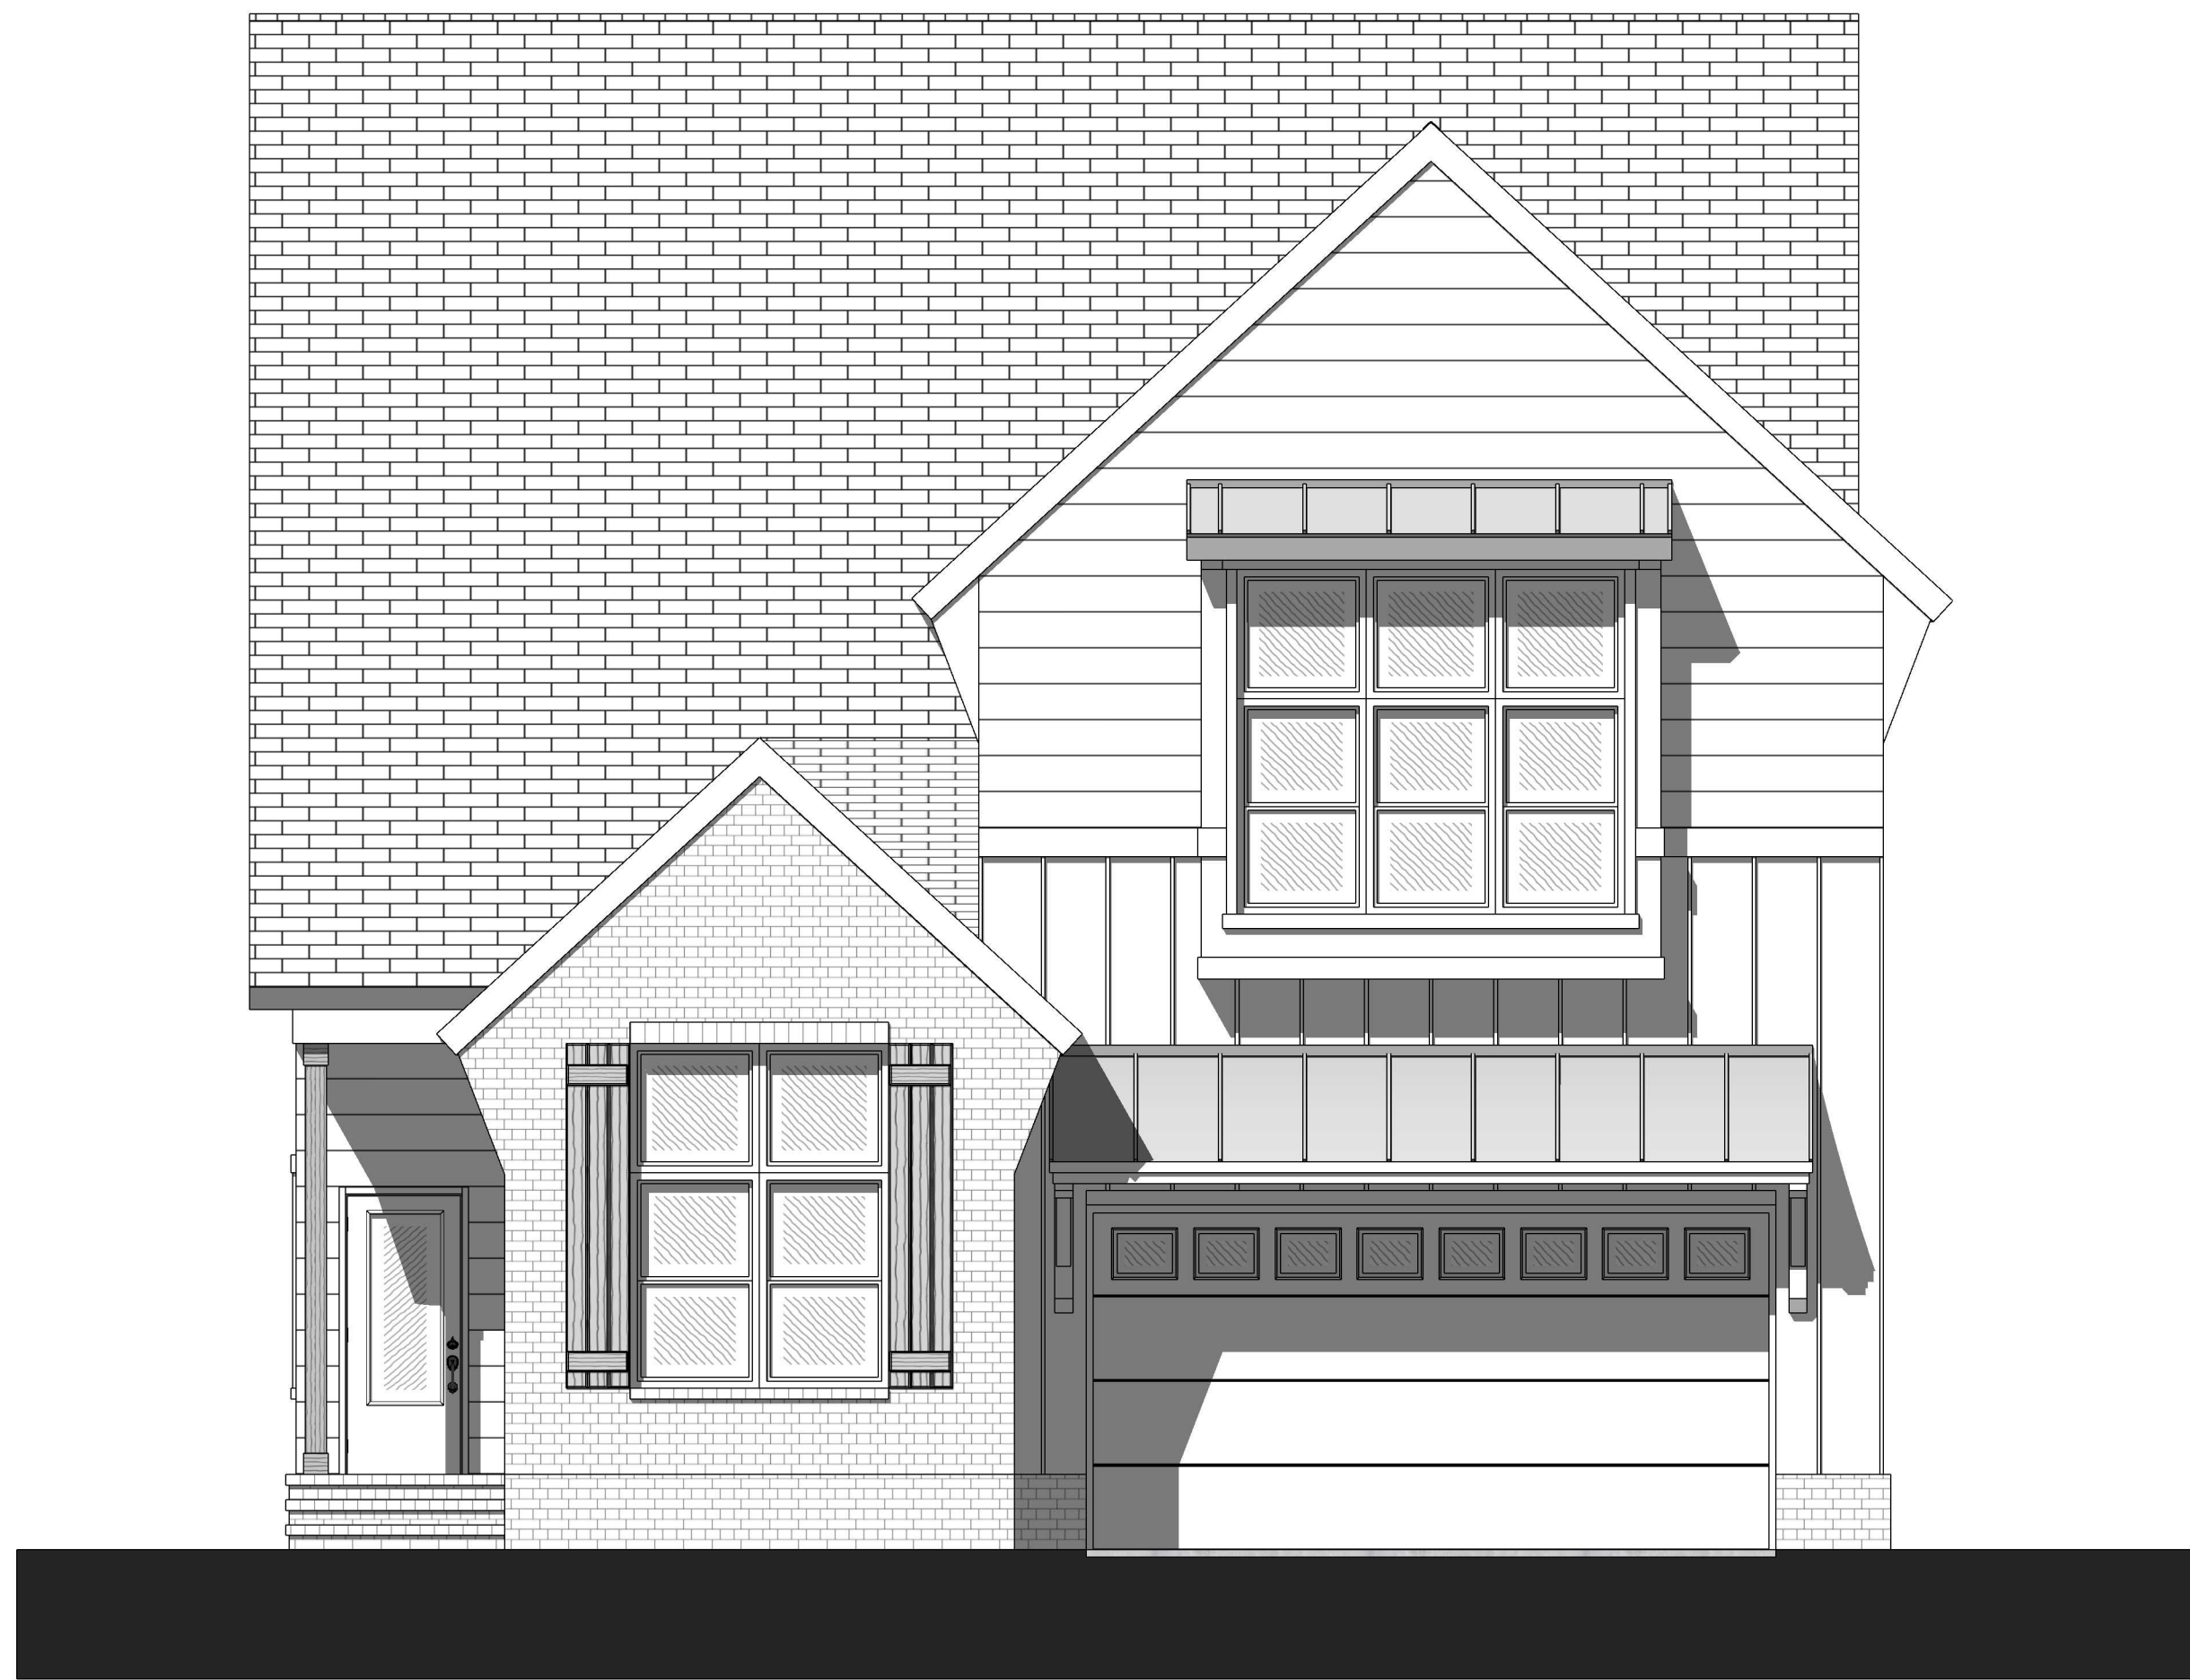

**1** ELEVATION - Front Façade  
1/4" = 1'-0"



**2** ELEVATION - Rear Façade  
1/4" = 1'-0"

THE TRADITIONAL PLAN  
The PVV Ridge Collection

3

ELEVATION - Right Façade


1/4" = 1'-0"



4


ELEVATION - Left Façade

1/4" = 1'-0"

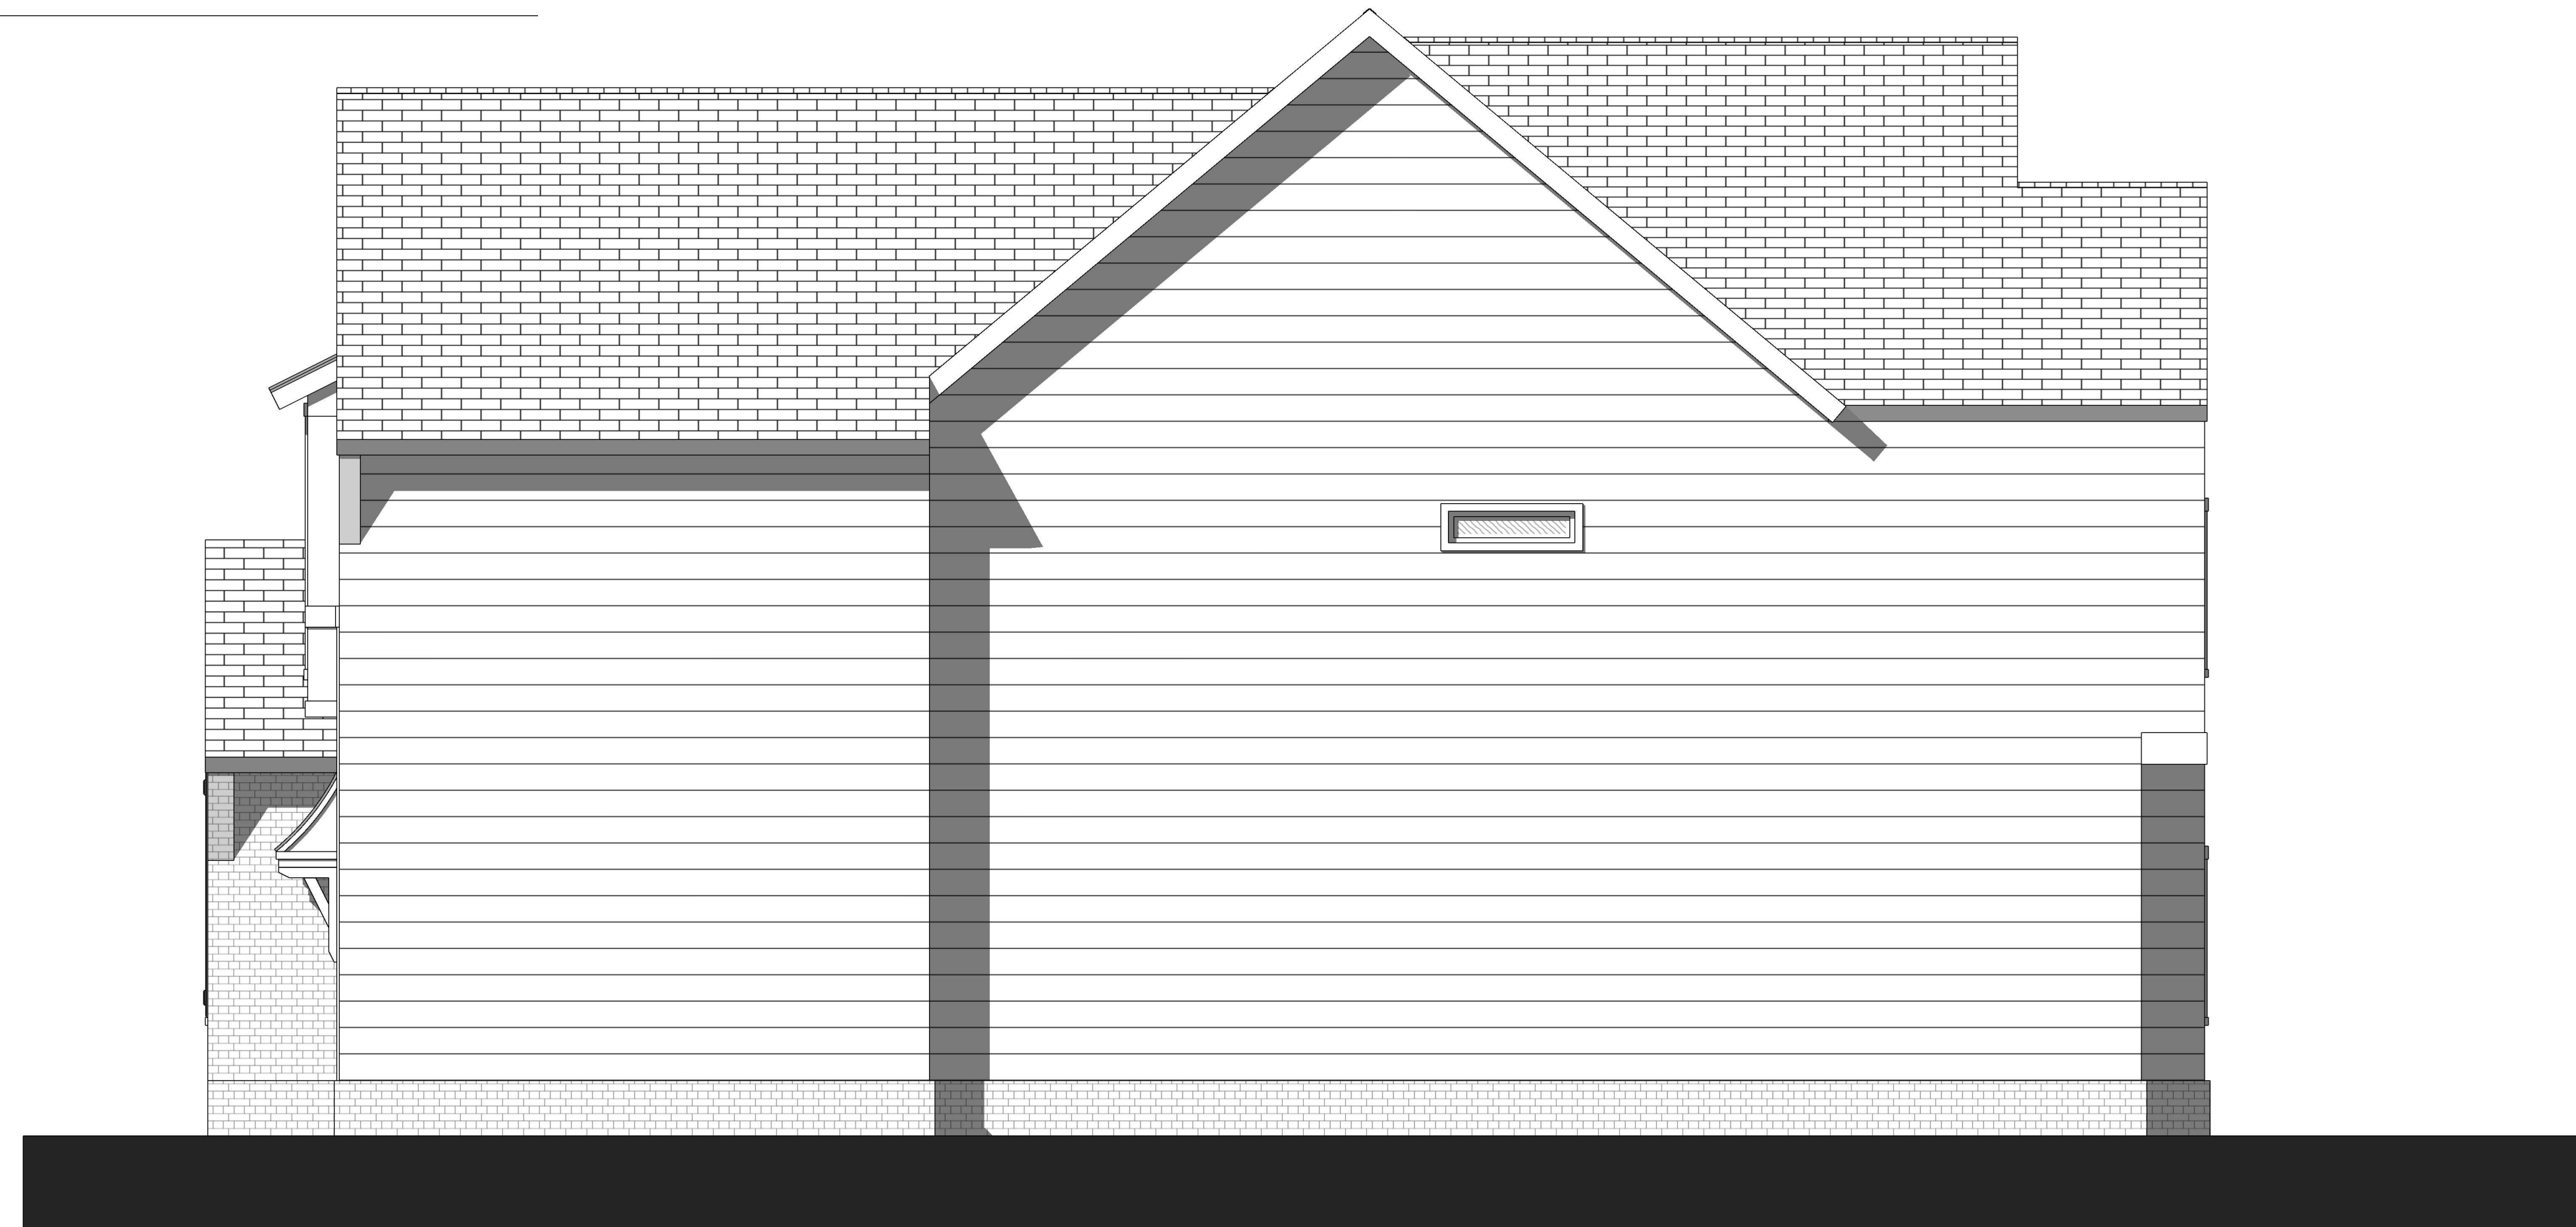

THE TRADITIONAL PLAN

The PVV Ridge Collection

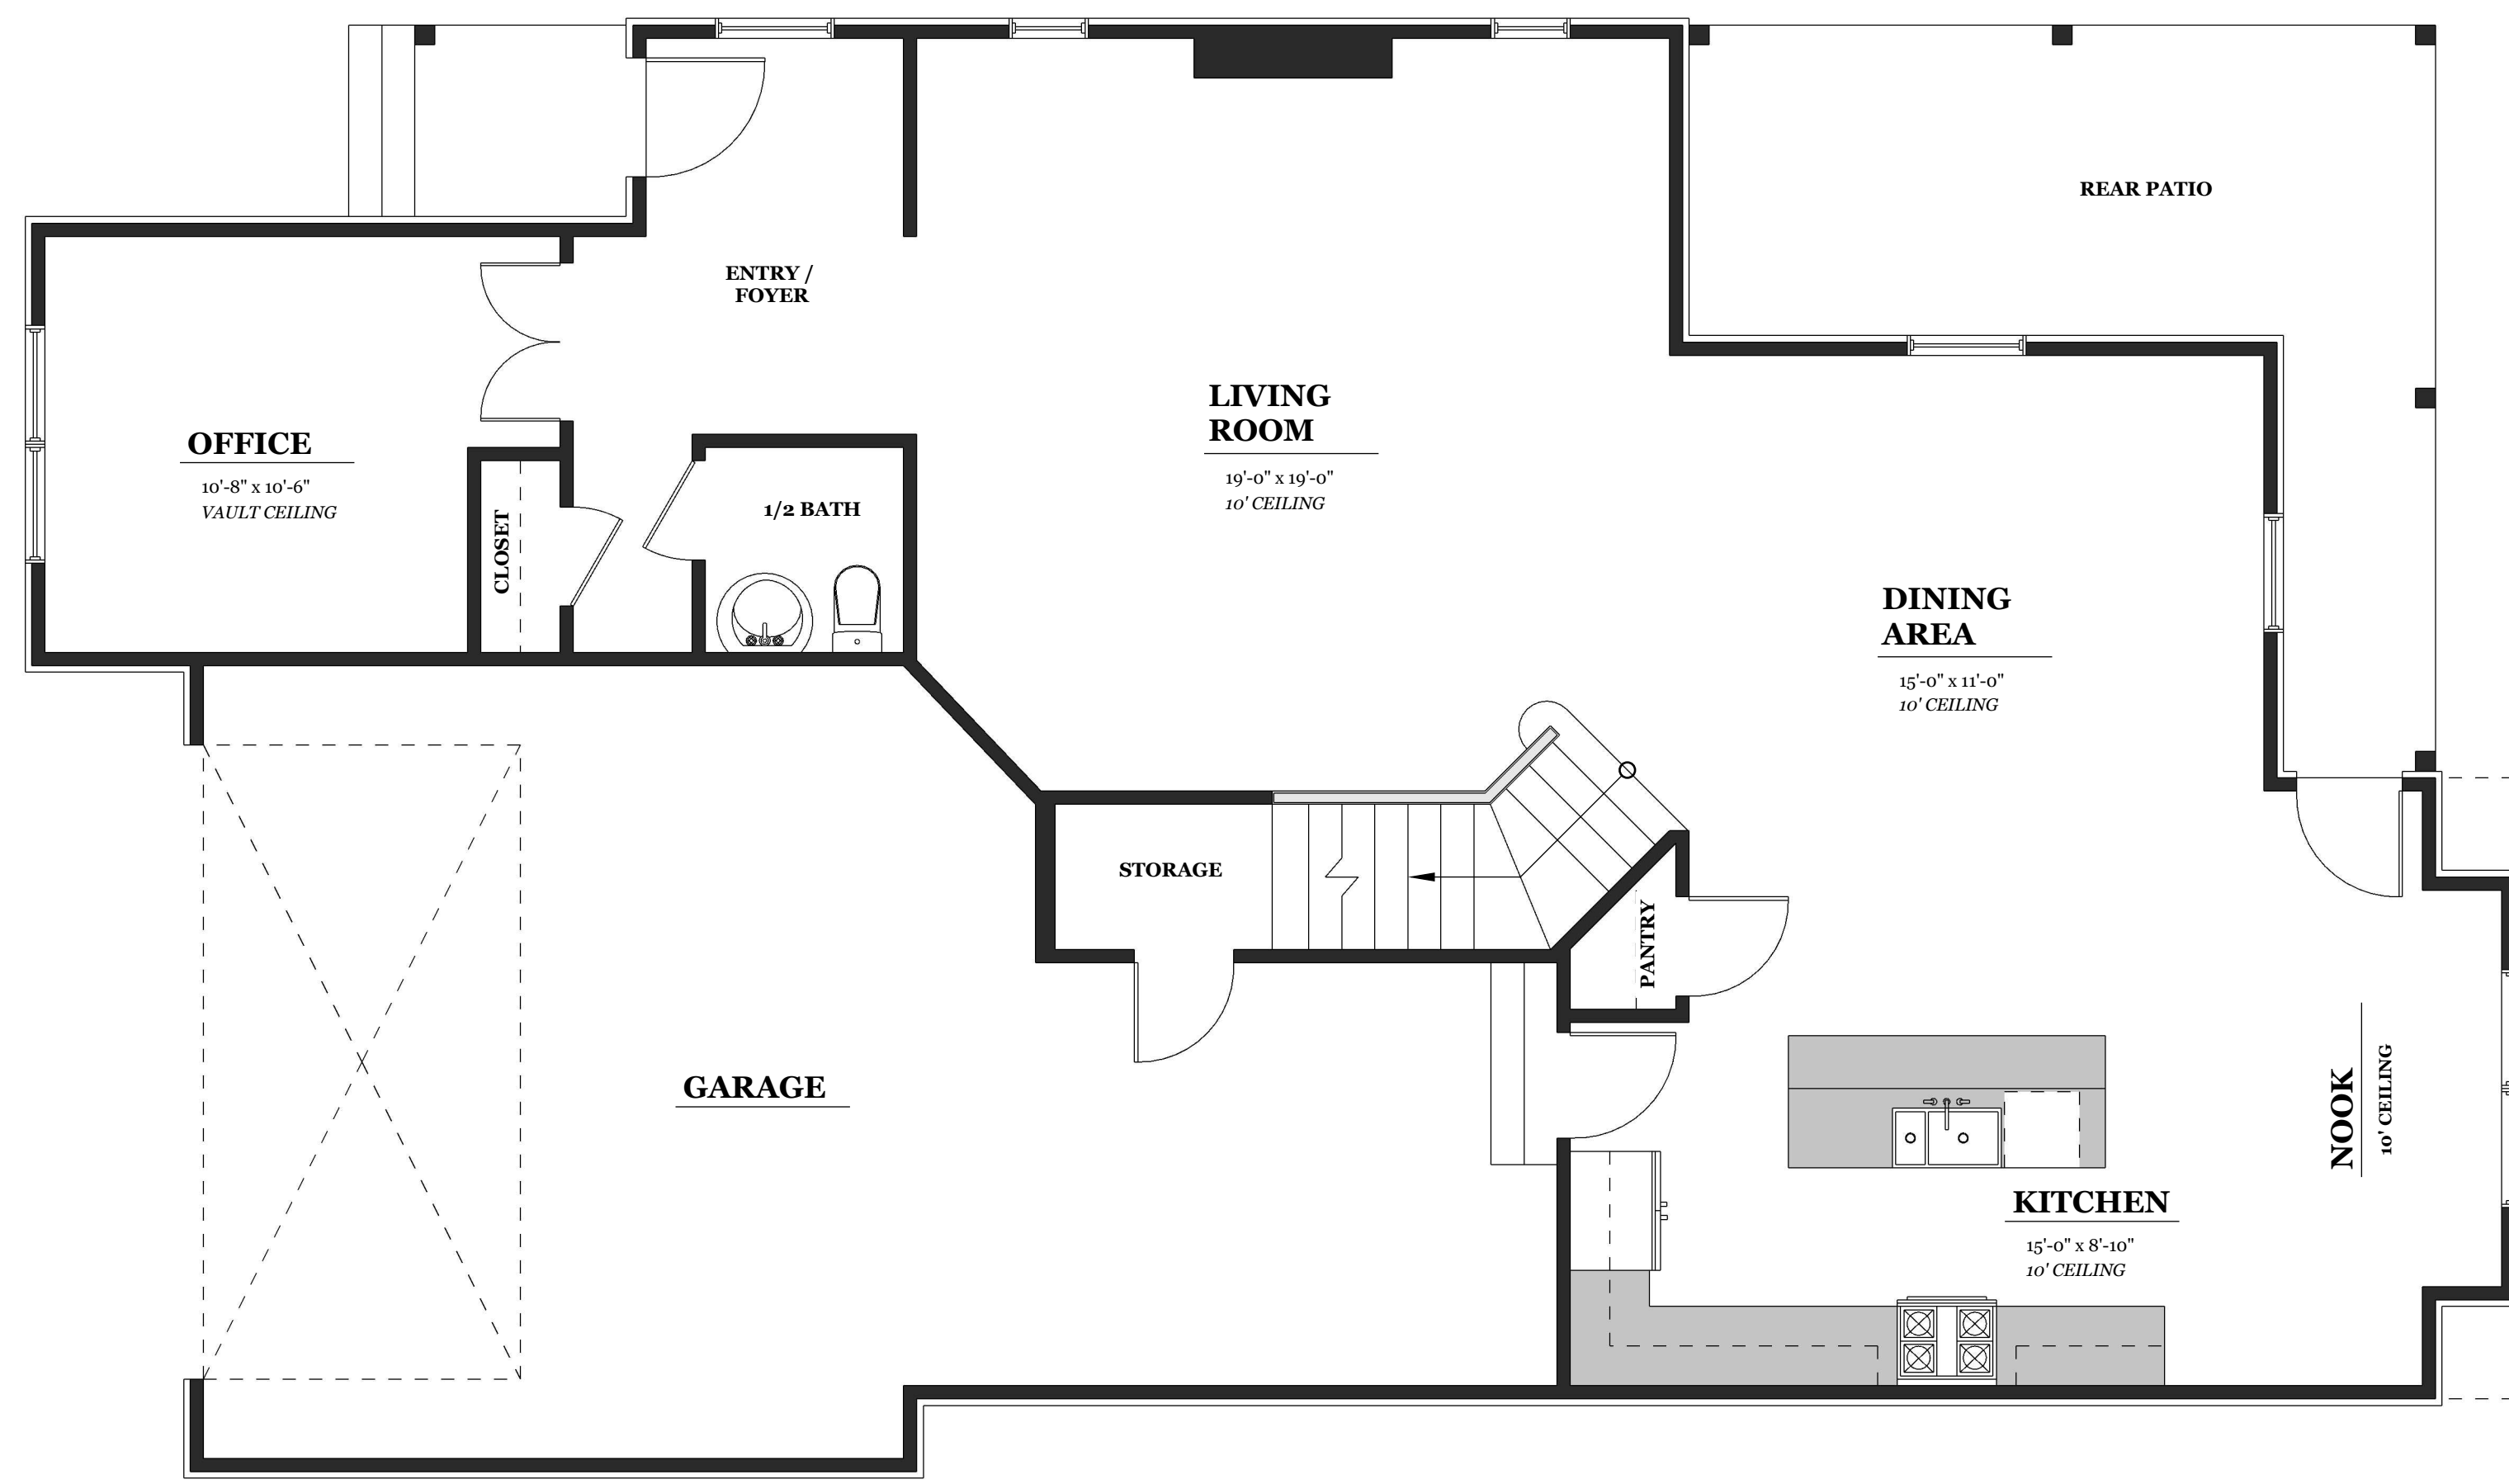


**1**

FLOOR PLAN - Ground Floor - 1,221 SF

1/4" = 1'-0"

THE TRADITIONAL PLAN

The PVV Ridge Collection

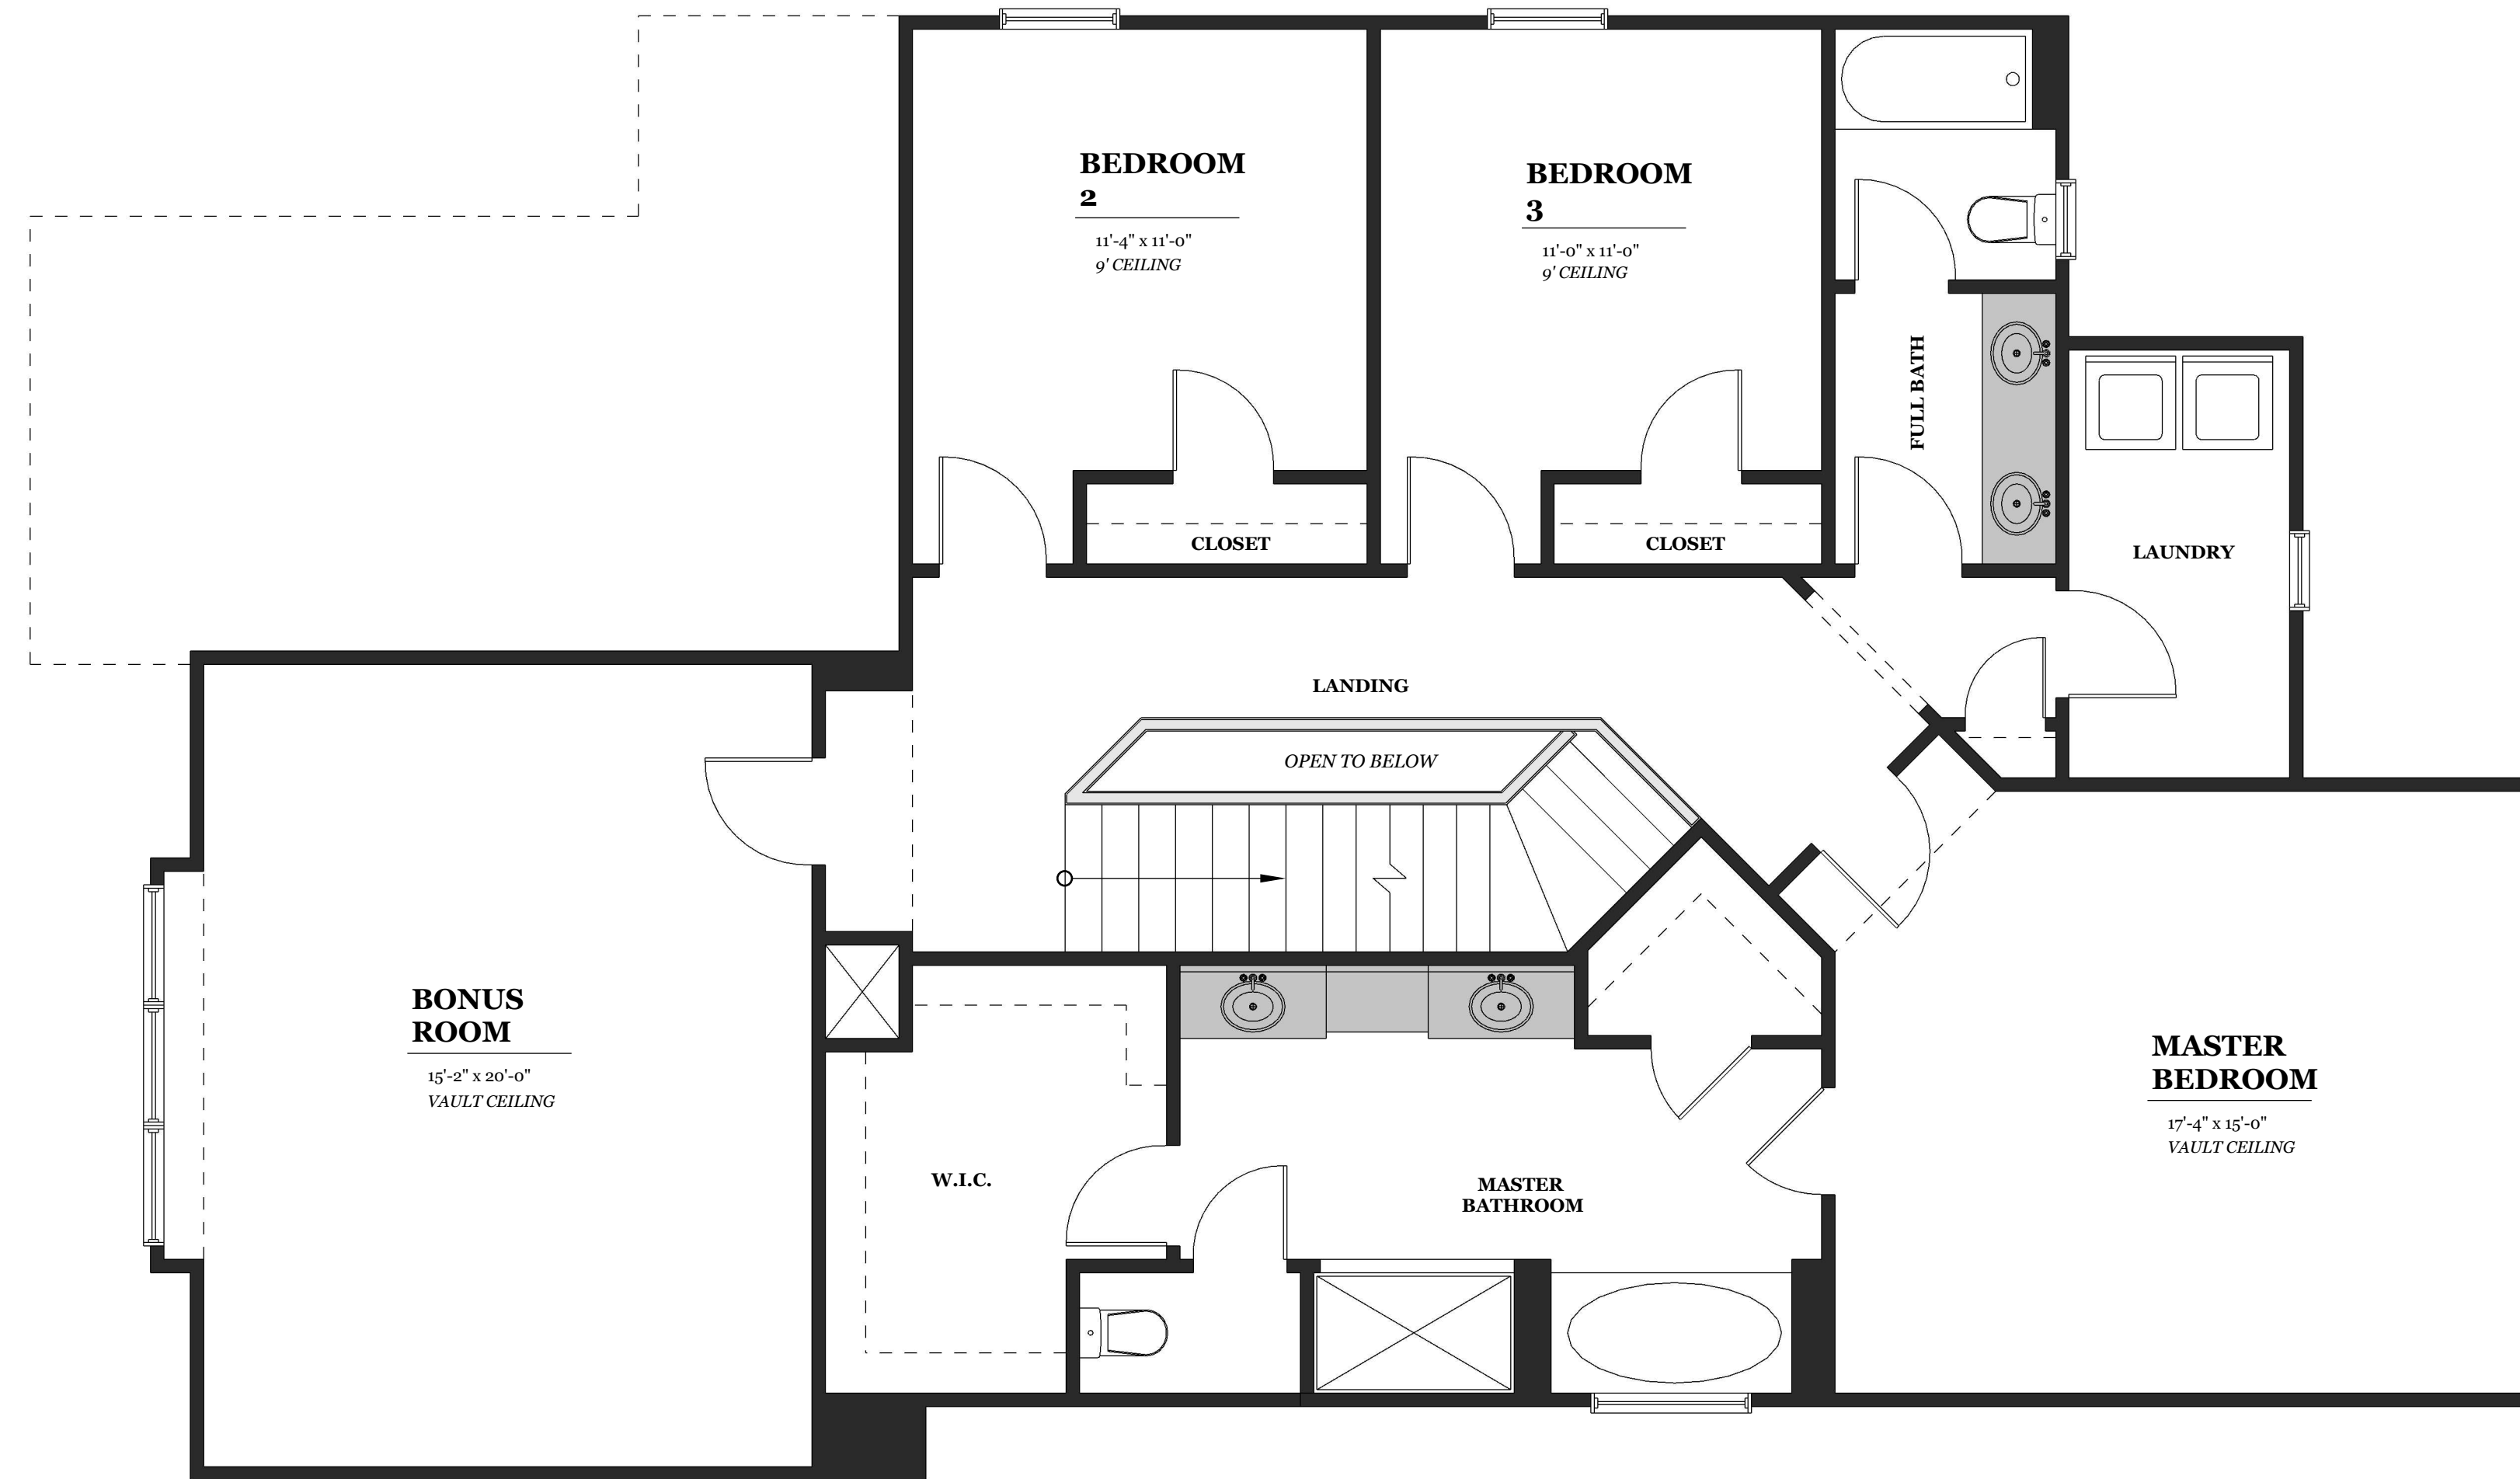

1

FLOOR PLAN - Second Floor - 1,617 SF | 2,838 SF Total  
 1/4" = 1'-0"

THE TRADITIONAL PLAN

The PVV Ridge Collection